


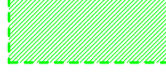



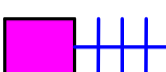

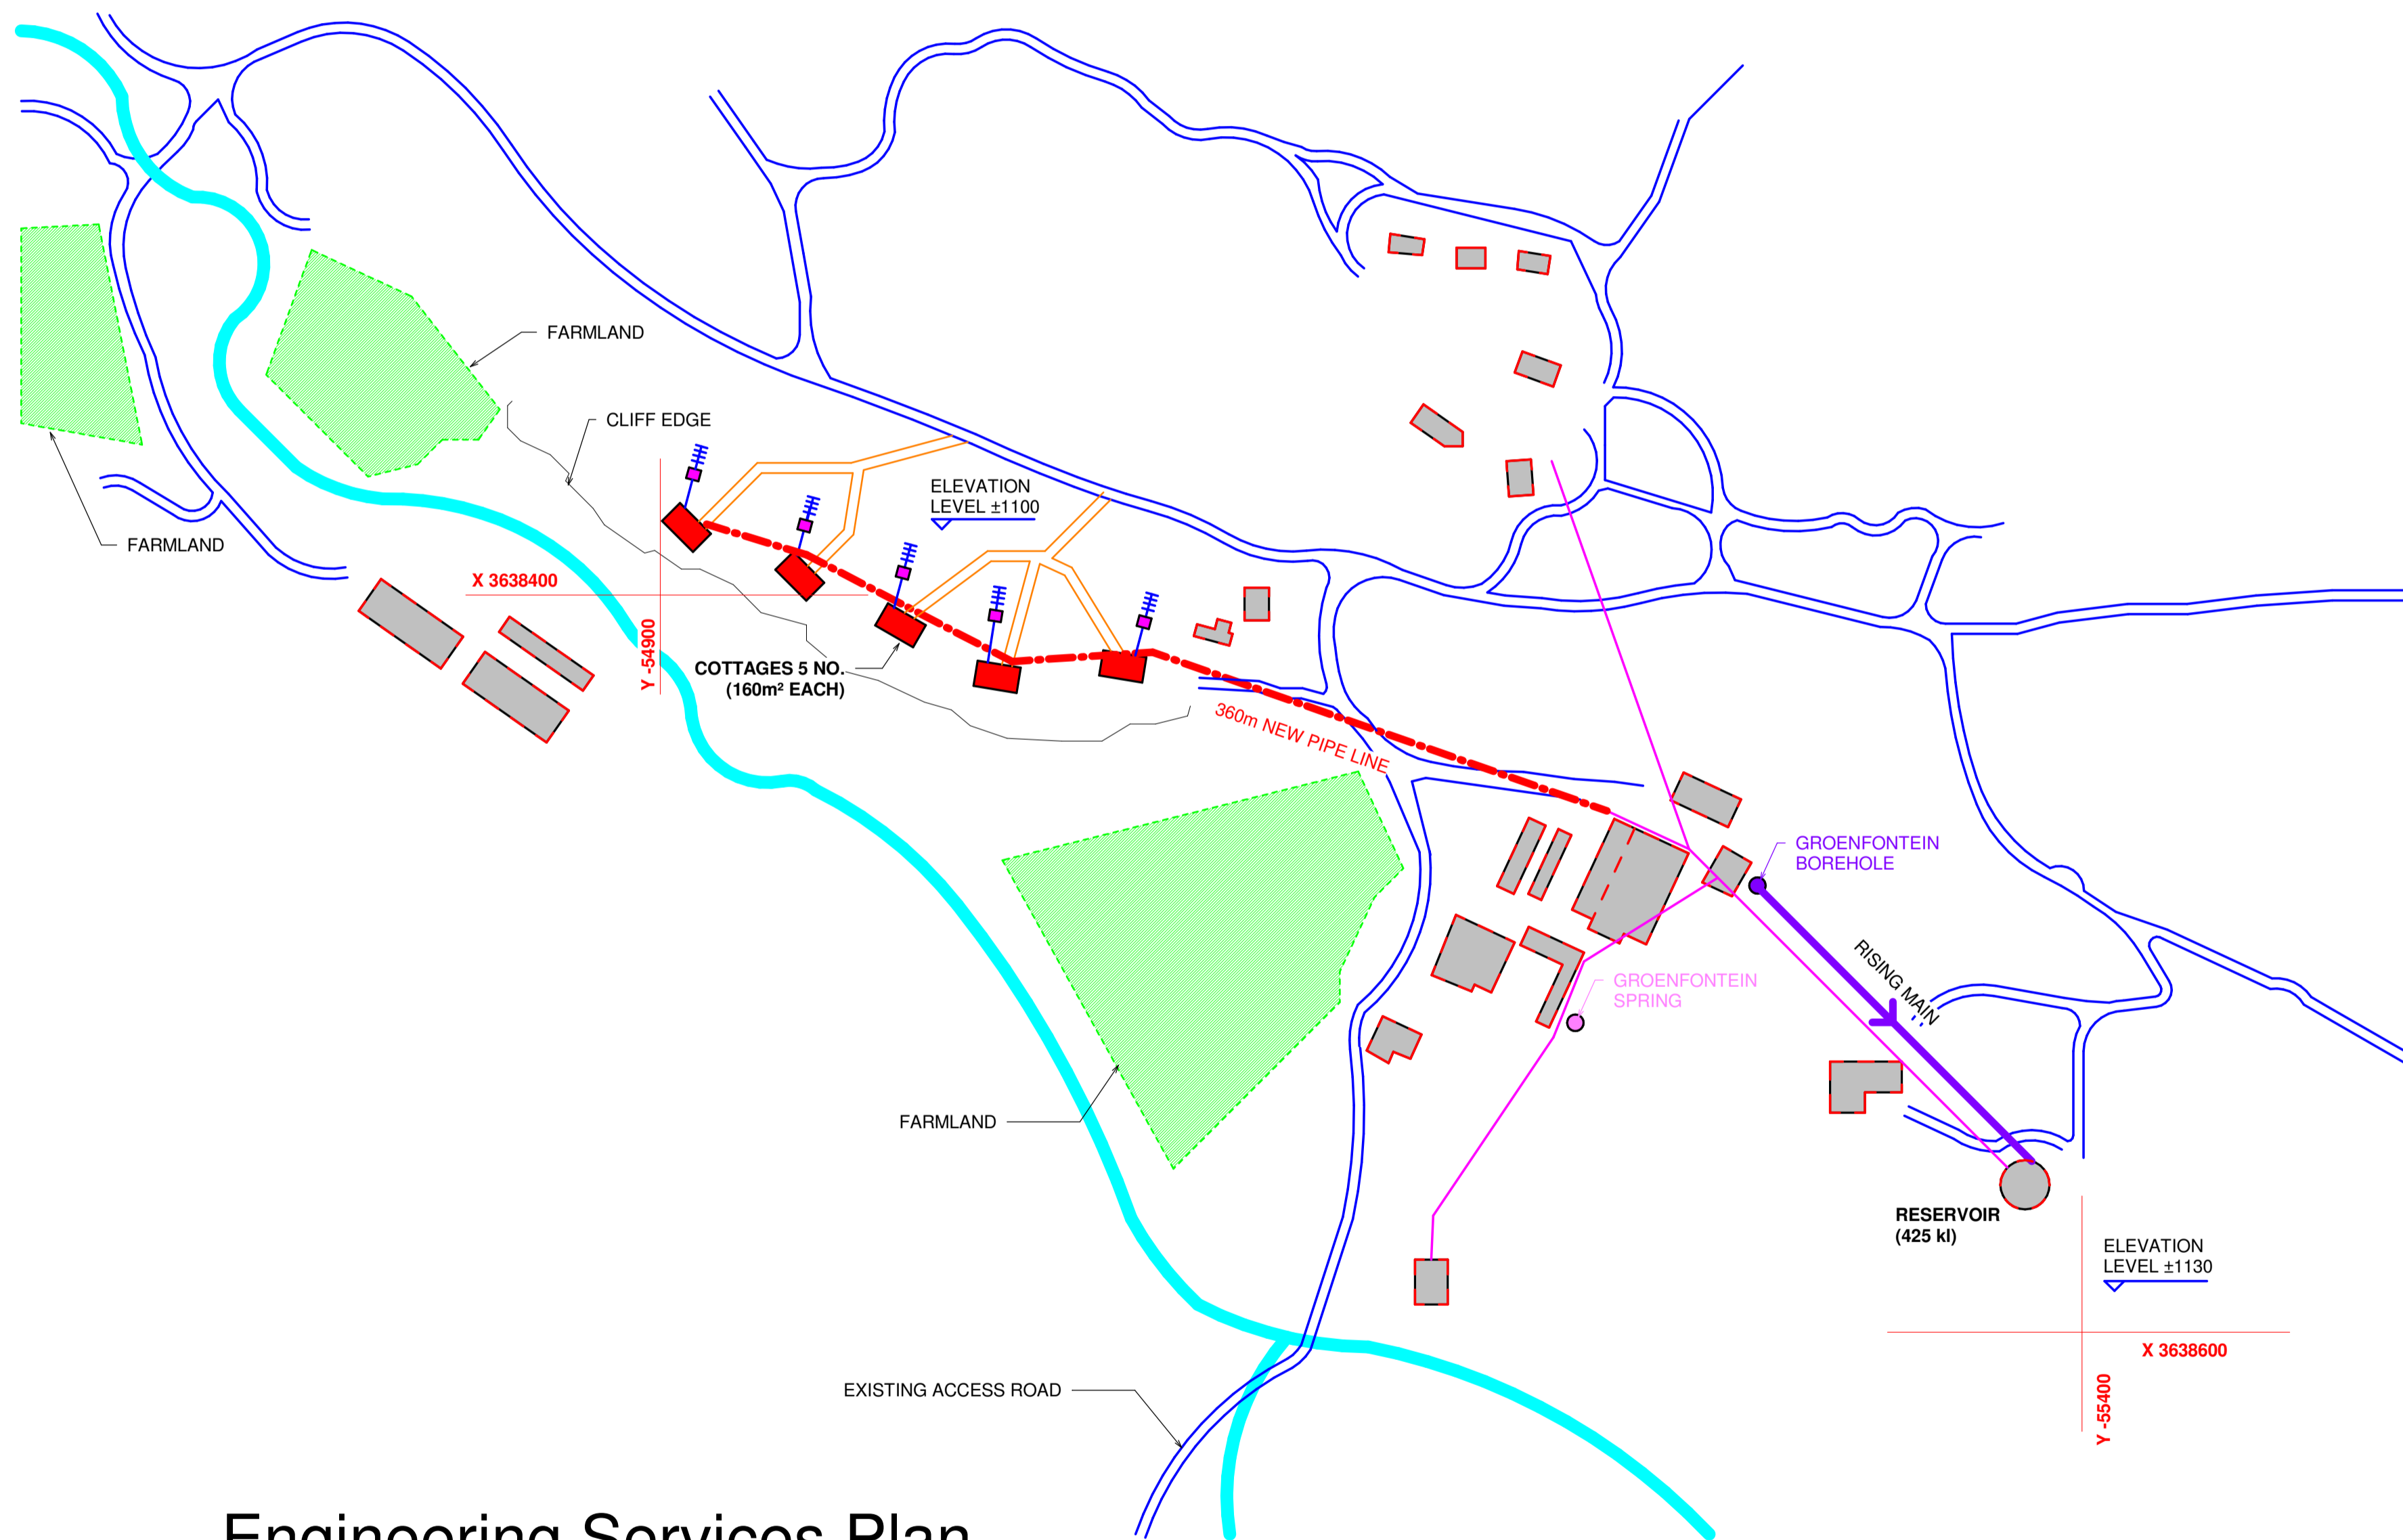
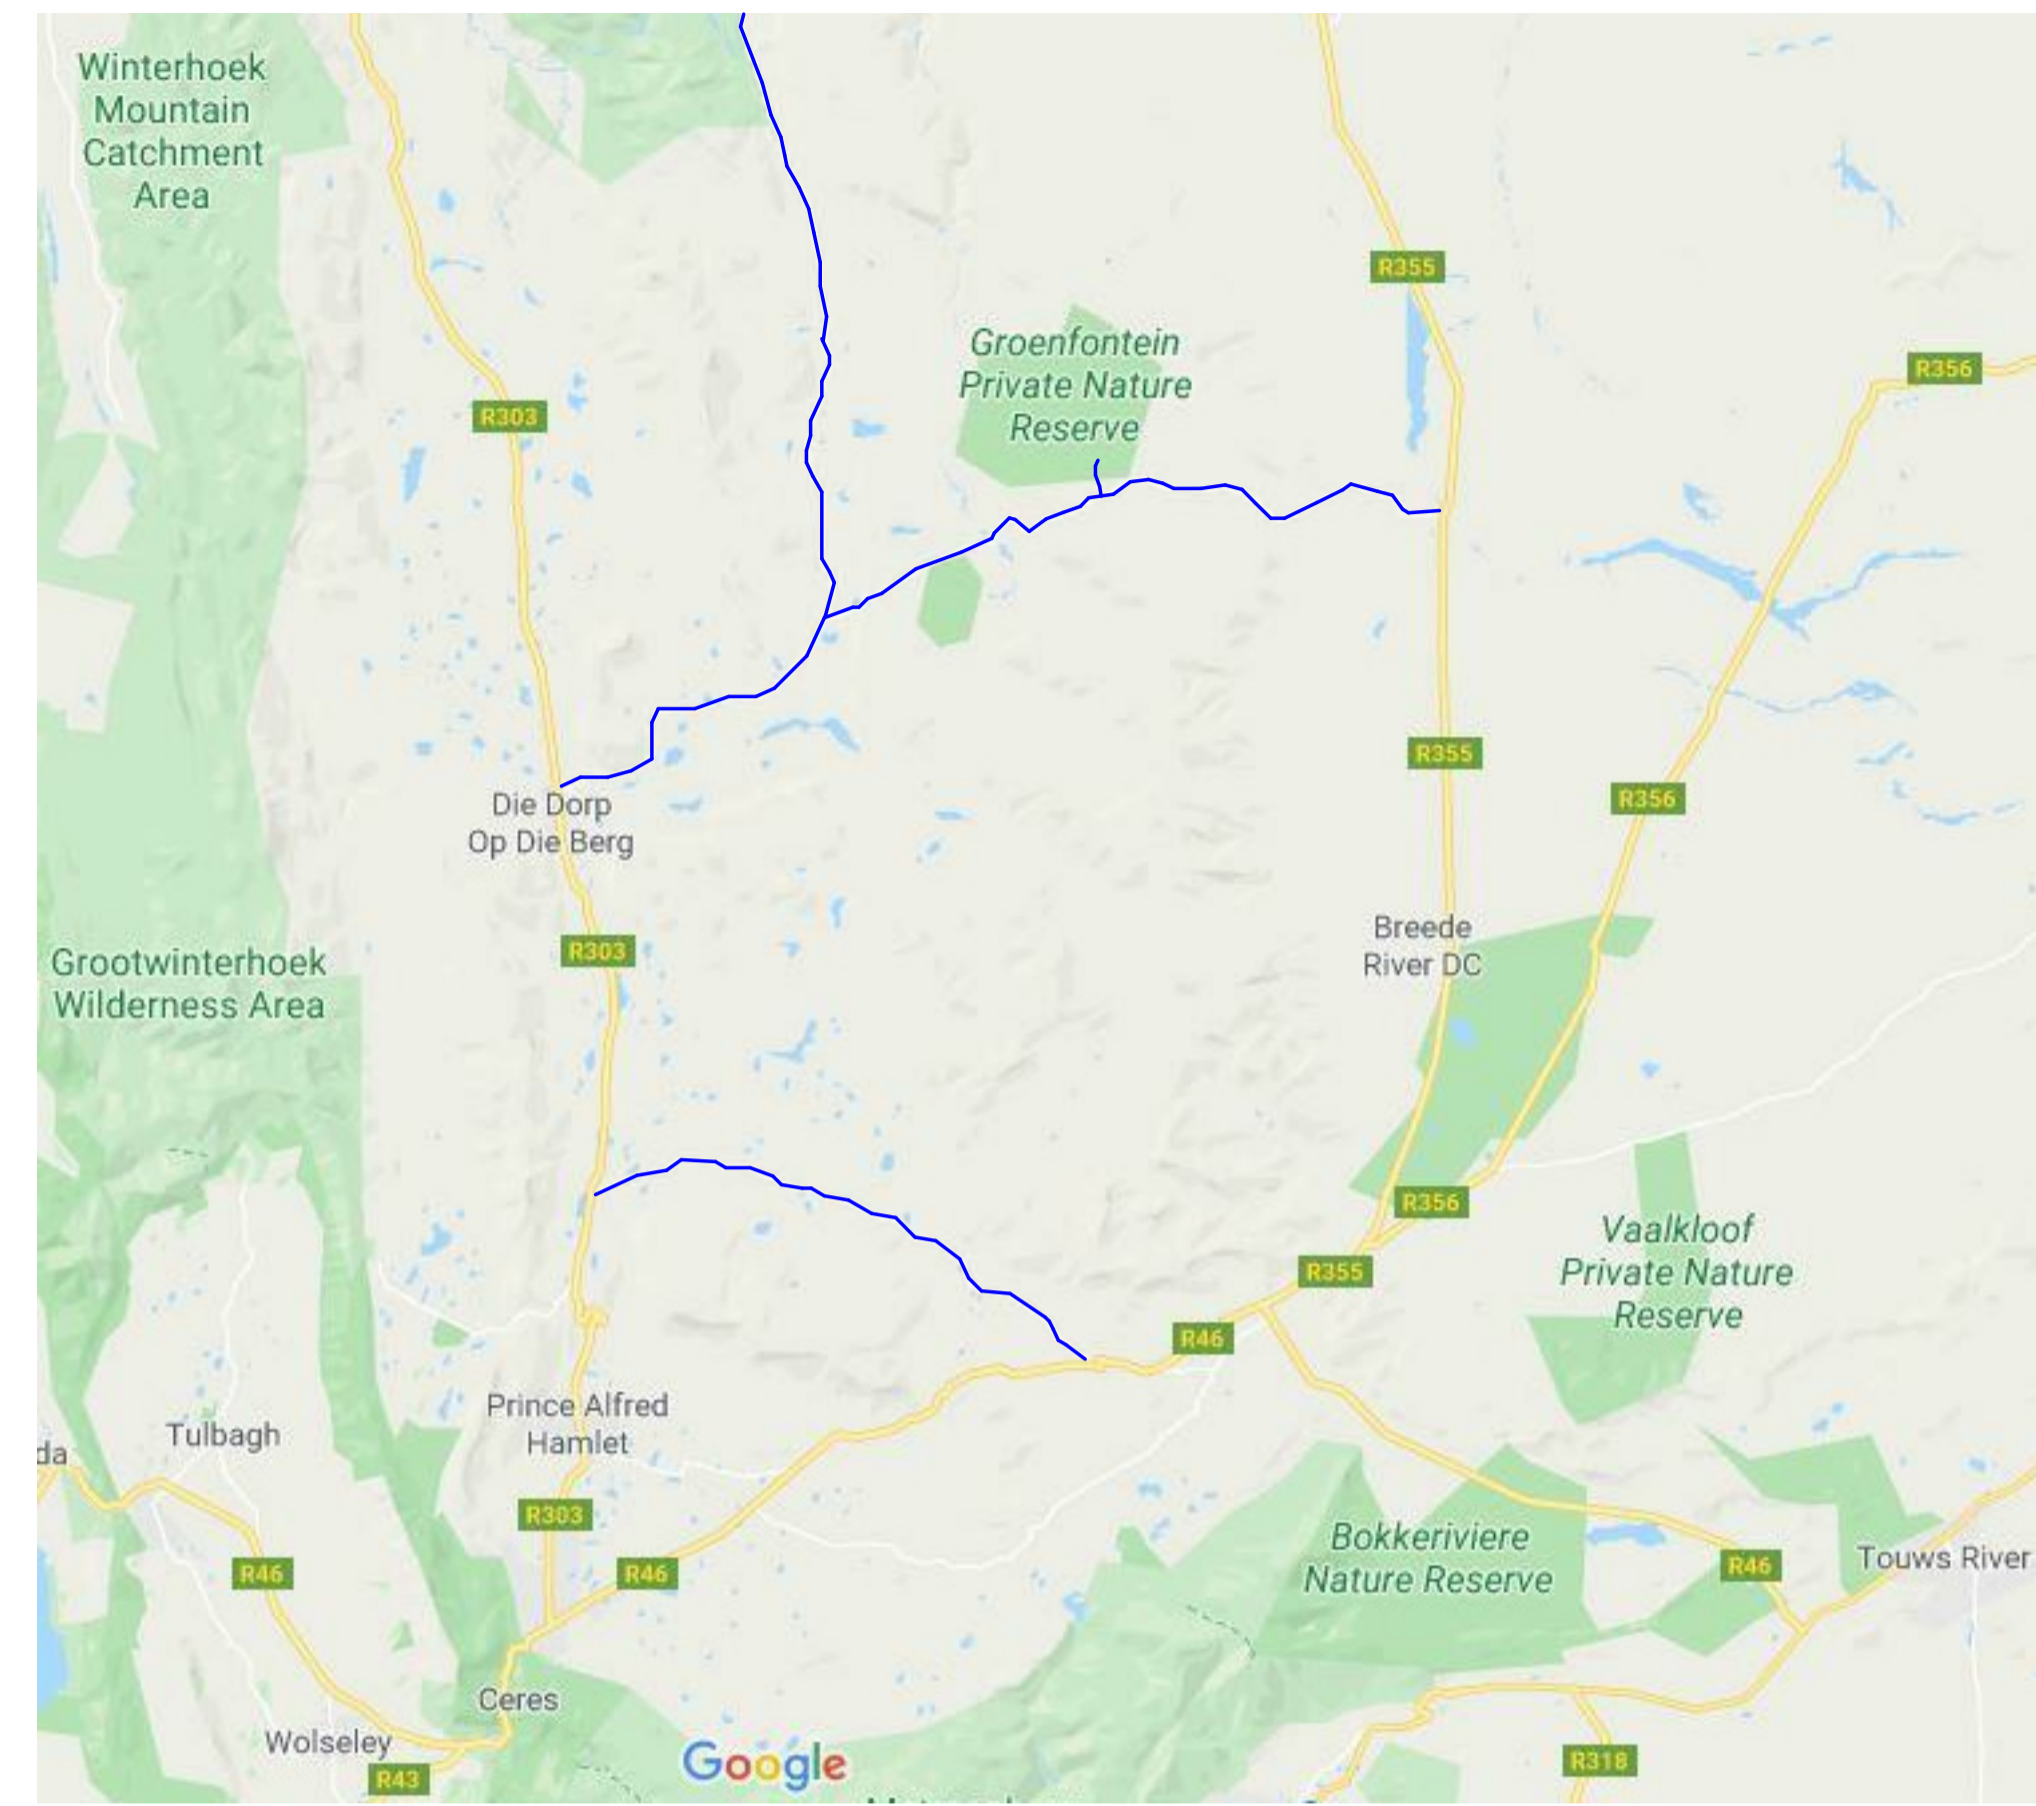


LEGEND	
	EXISTING BUILDING/STRUCTURES
	EXISTING ROADS
	NEW ROADS
	EXISTING FARMLANDS
	STREAM
	EXISTING SUPPLY WATER LINE
	NEW WATER SUPPLY LINE
	SEPTIC TANK AND SOAKAWAY
	RISING MAIN




Engineering Services Plan

1:1800



Location Map

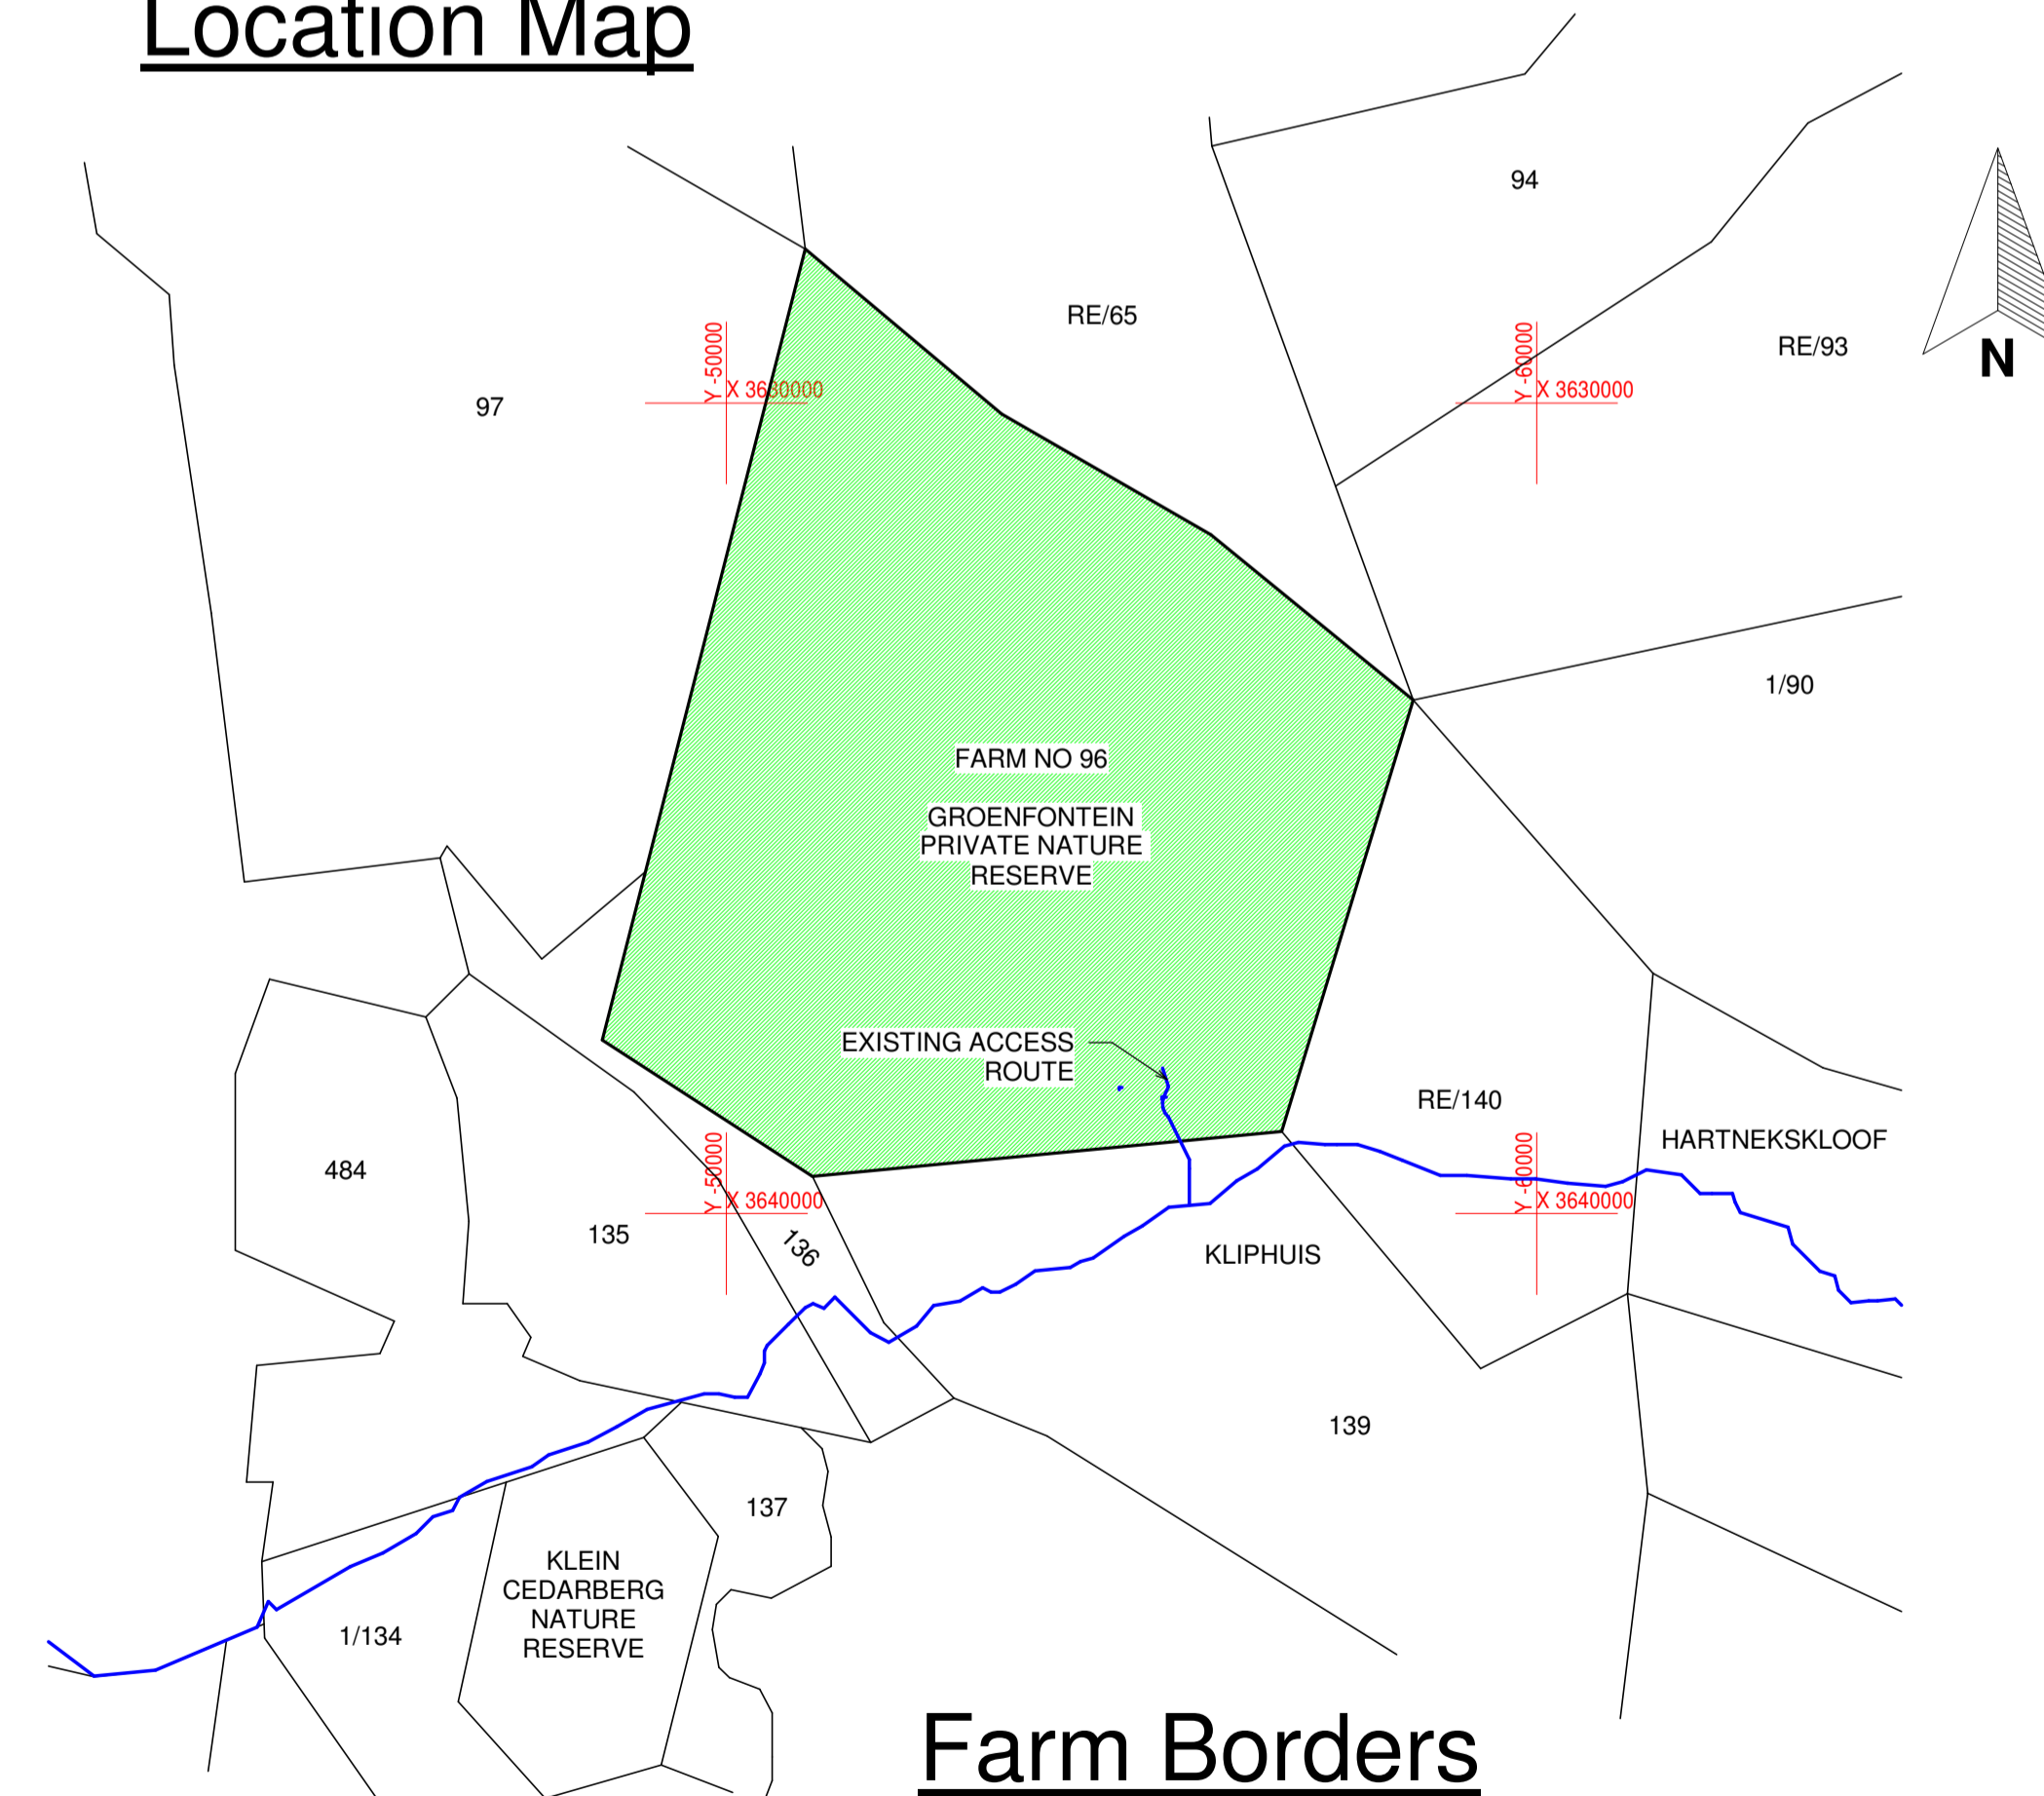

Farm Borders

REV	DESCRIPTION	DATE	REV BY
B	FOR INFORMATION	20200312	CvH
A	FOR INFORMATION	20200304	CvH

CONSULTANT



CLIENT **Miros Family**

PROJECT **Groenfontein Cottages**

DRAWING TITLE **Engineering Services Plan for Farm no 96**

DRAWING NO. **AV233 - S - 05**

REV **A**