


PIPE PROTECTION AT SPILLWAY CROSSING - LAYOUT
1:50



PIPE PROTECTION AT SPILLWAY CROSSING
1:25

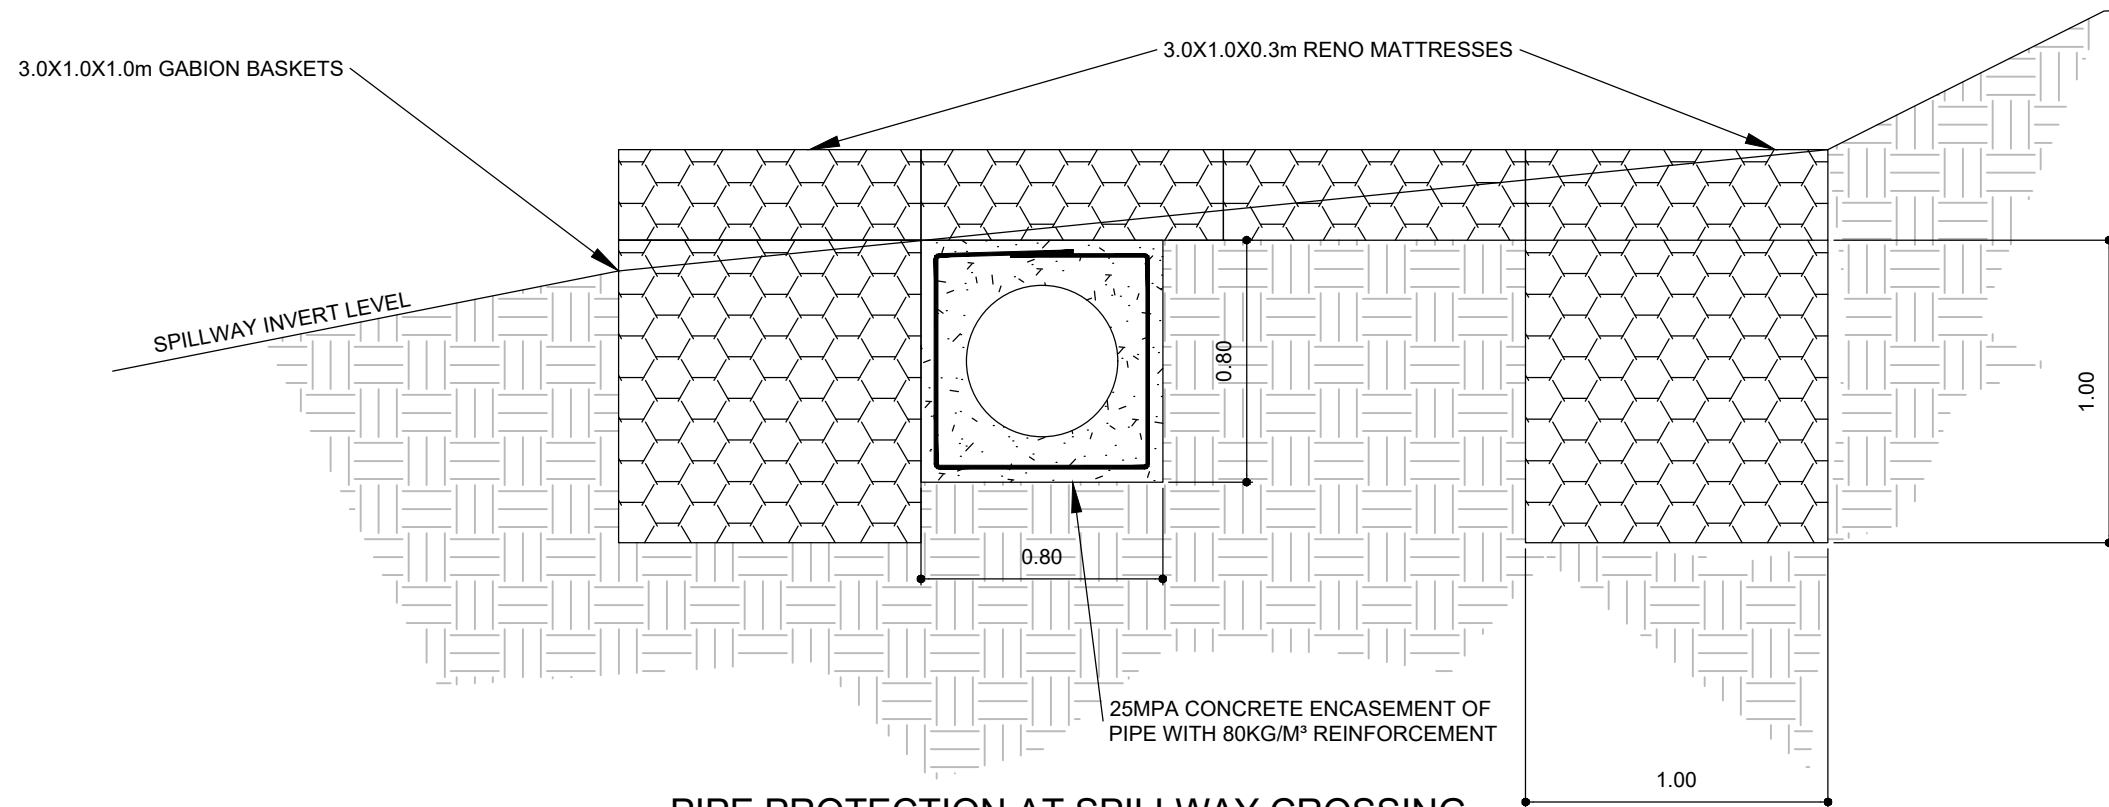

Client / Employer		SWELLENDAM MUNICIPALITY	
Project		SWELLENDAM (RAILTON) UPGRADING OF RAW WATER SUPPLY (GRAVITY & RISING MAIN) & PS BUILDING	
Plan Description		PROTECTION OF PIPE AT SPILLWAY CROSSING CONCRETE ENCASEMENT OF PIPE AND RENO MATTRESS/GABION PLACEMENT	

Designed	Name	Signature	Scale	 ORIGINAL SIZE A3
Drawn	WFB		AS SHOWN	
Checked	JS		Contract No.	2103311-2
Approved	JS		Drawing No.	2103311-2/C/108
Pr. No.	201370274		Revision	A

COPYRIGHT IS VESTED IN ELEMENT CONSULTING ENGINEERS (PTY) LTD IN TERMS OF THE COPYRIGHT ACT (ACT 98 OF 1978).